



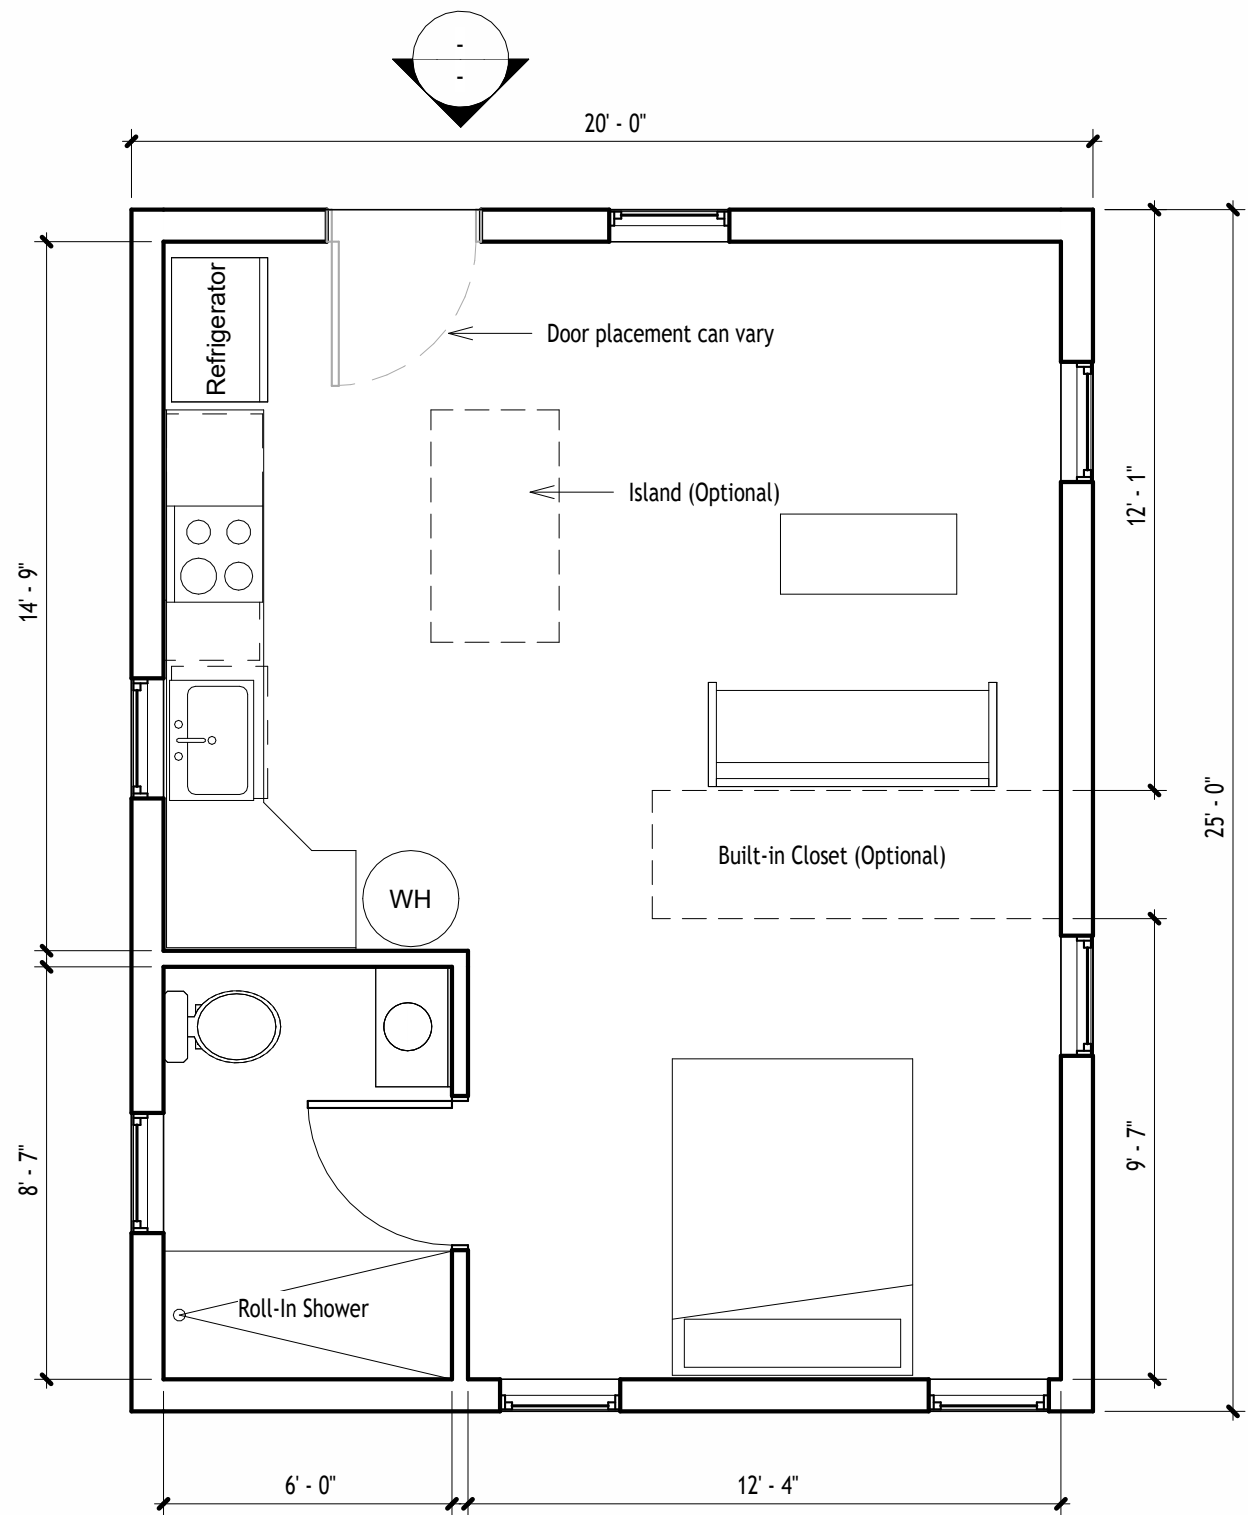

1 First Floor Architectural Plan
1/4" = 1'-0"

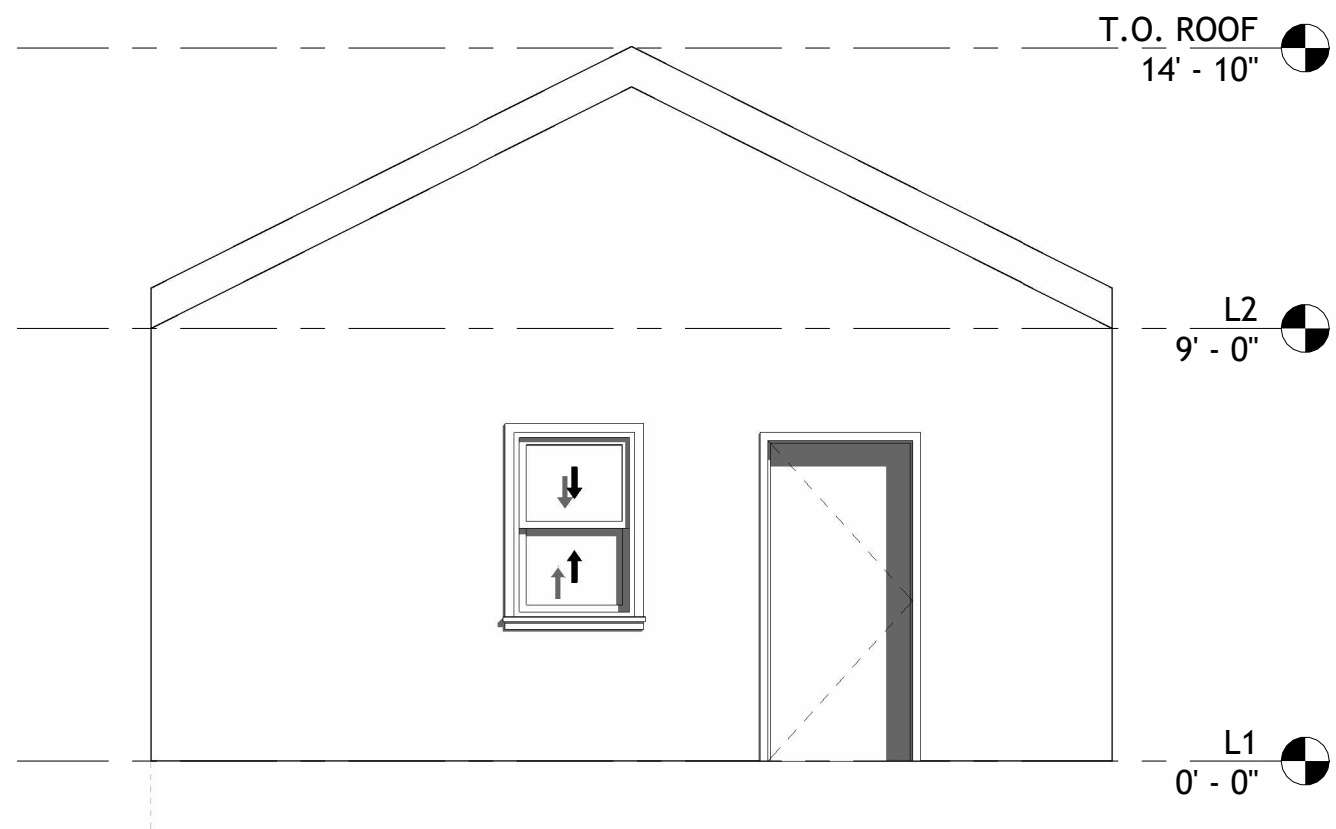

2 North Architectural Building Elevation
1/4" = 1'-0"



TROY ARCHITECTURE
PRACTICE, PLLC.
210 RIVER ST.
TROY, NY 12180
(518) 214-3050
WWW.TAPINC.ORG
THE CAPITAL REGION'S
COMMUNITY DESIGN
CENTER

ONE STORY ADU
PLUS ONE ADU HOMEOWNER
CITY OF TROY & ALBANY

ADA ADU

Project Number


Date

Drawn by

Checked by

AI

Scale 1/4" = 1'-0"

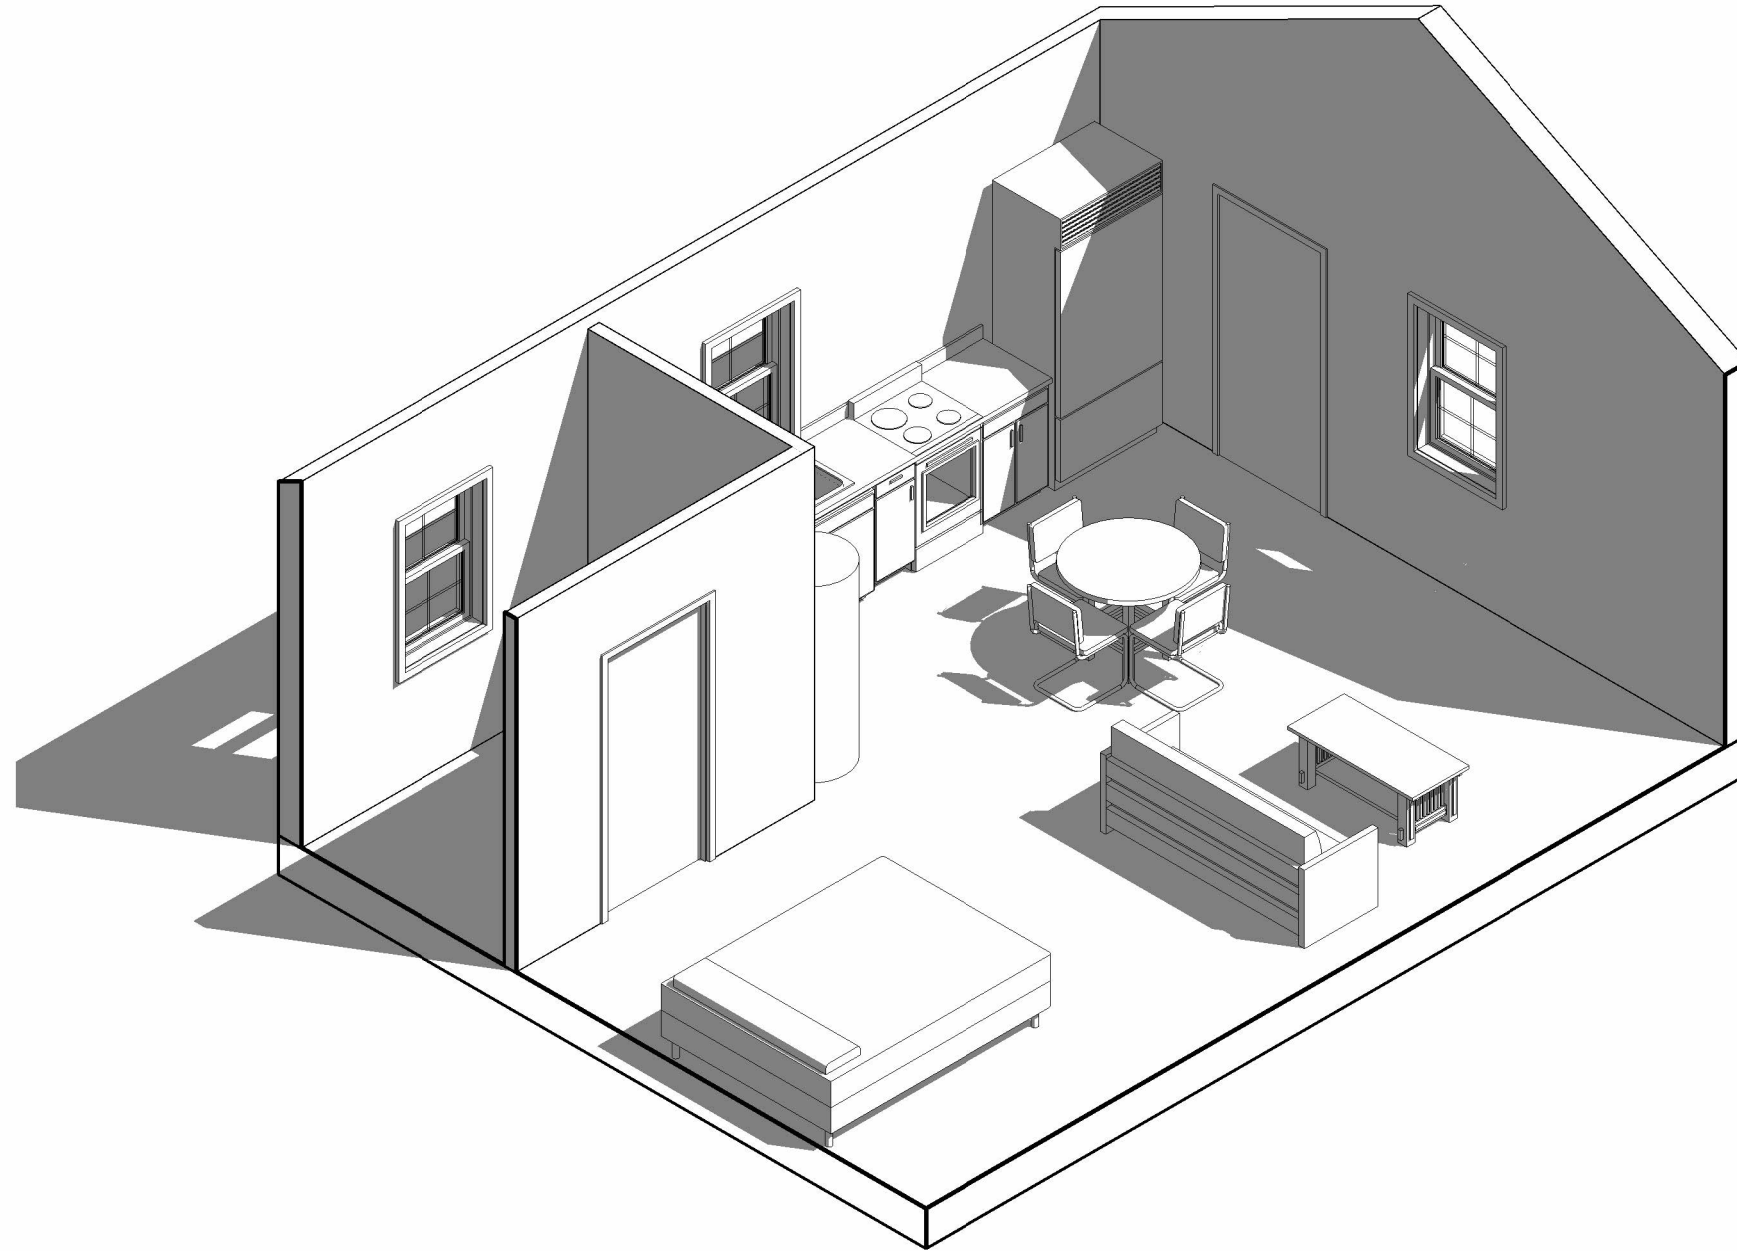

TROY ARCHITECTURE
PRACTICE, PLLC.
210 RIVER ST.
TROY, NY 12180
(518) 214-3050
WWW.TAPINC.ORG
THE CAPITAL REGION'S
COMMUNITY DESIGN
CENTER

ONE STORY ADU PLUS ONE ADU HOMEOWNER CITY OF TROY & ALBANY

AXONOMETRIC

Project Number	A2
Date	
Drawn by	
Checked by	
Author	Checker
Scale	