



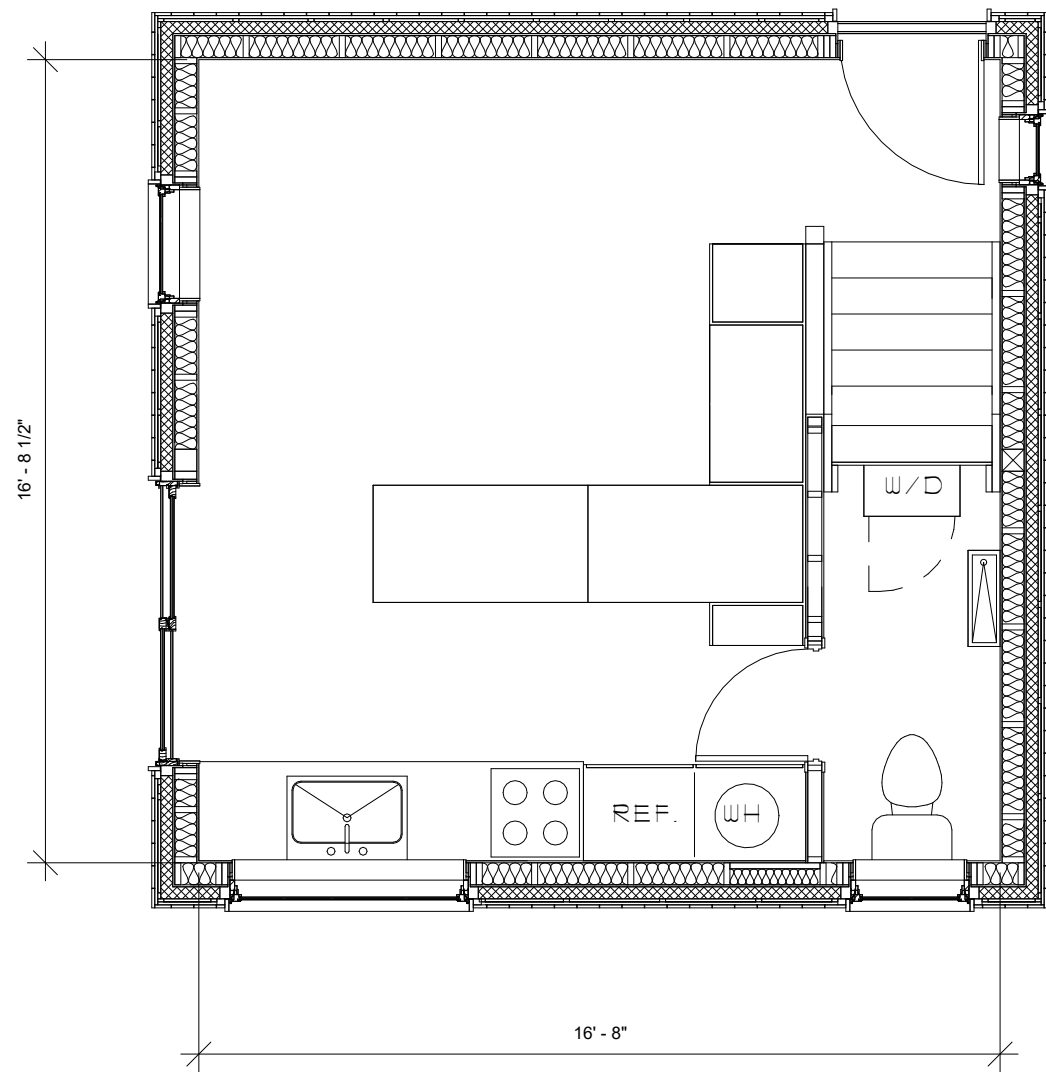

1 FIRST FLOOR
1/4" = 1'-0"

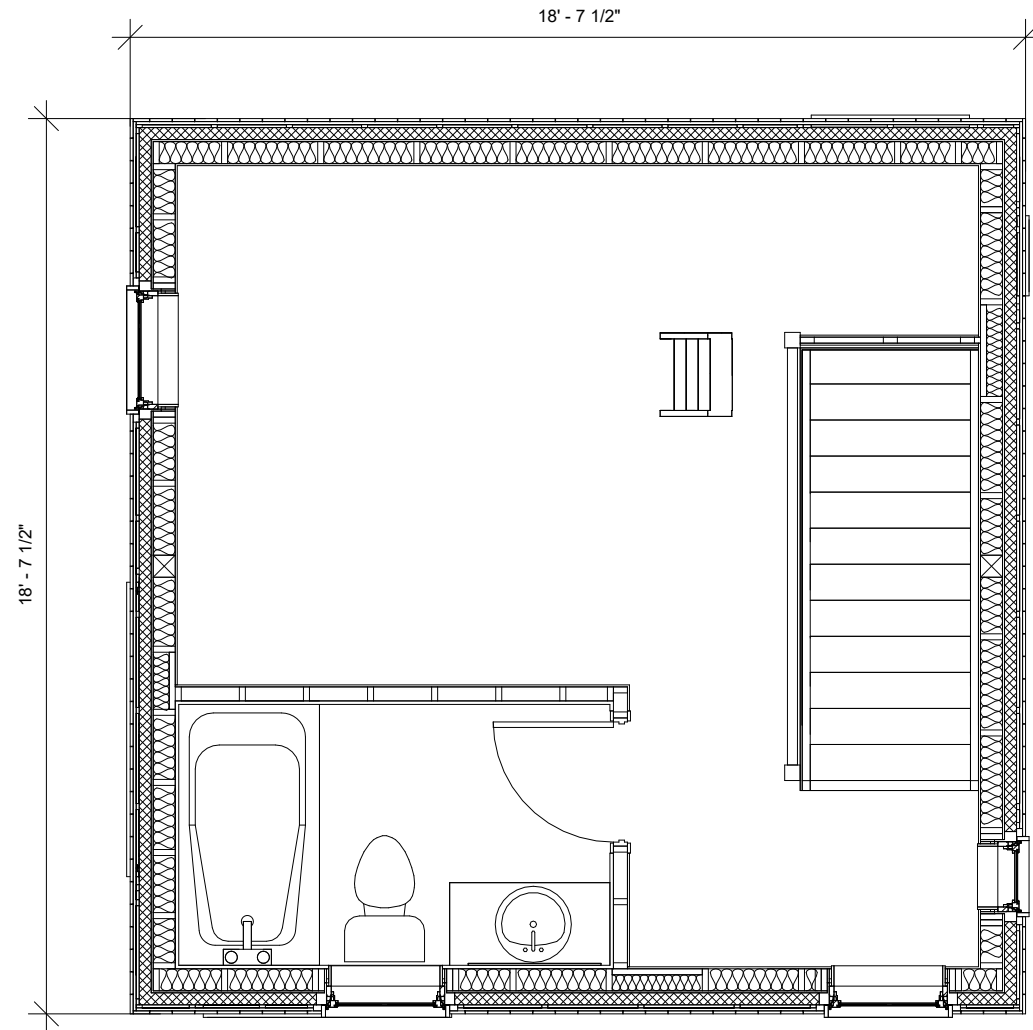

2 SECOND FLOOR
1/4" = 1'-0"



TROY ARCHITECTURE
PRACTICE, PLLC.
210 RIVER ST.
TROY, NY 12180
(518) 214-3050
WWW.TAPINC.ORG
THE CAPITAL REGION'S
COMMUNITY DESIGN
CENTER

TWO STORY ADU PLUS ONE ADU HOMEOWNER CITY OF TROY & ALBANY

PLANS

Project Number

Date

Drawn by


Acer Van Dis

Checked by

Checker

AI

Scale 1/4" = 1'-0"

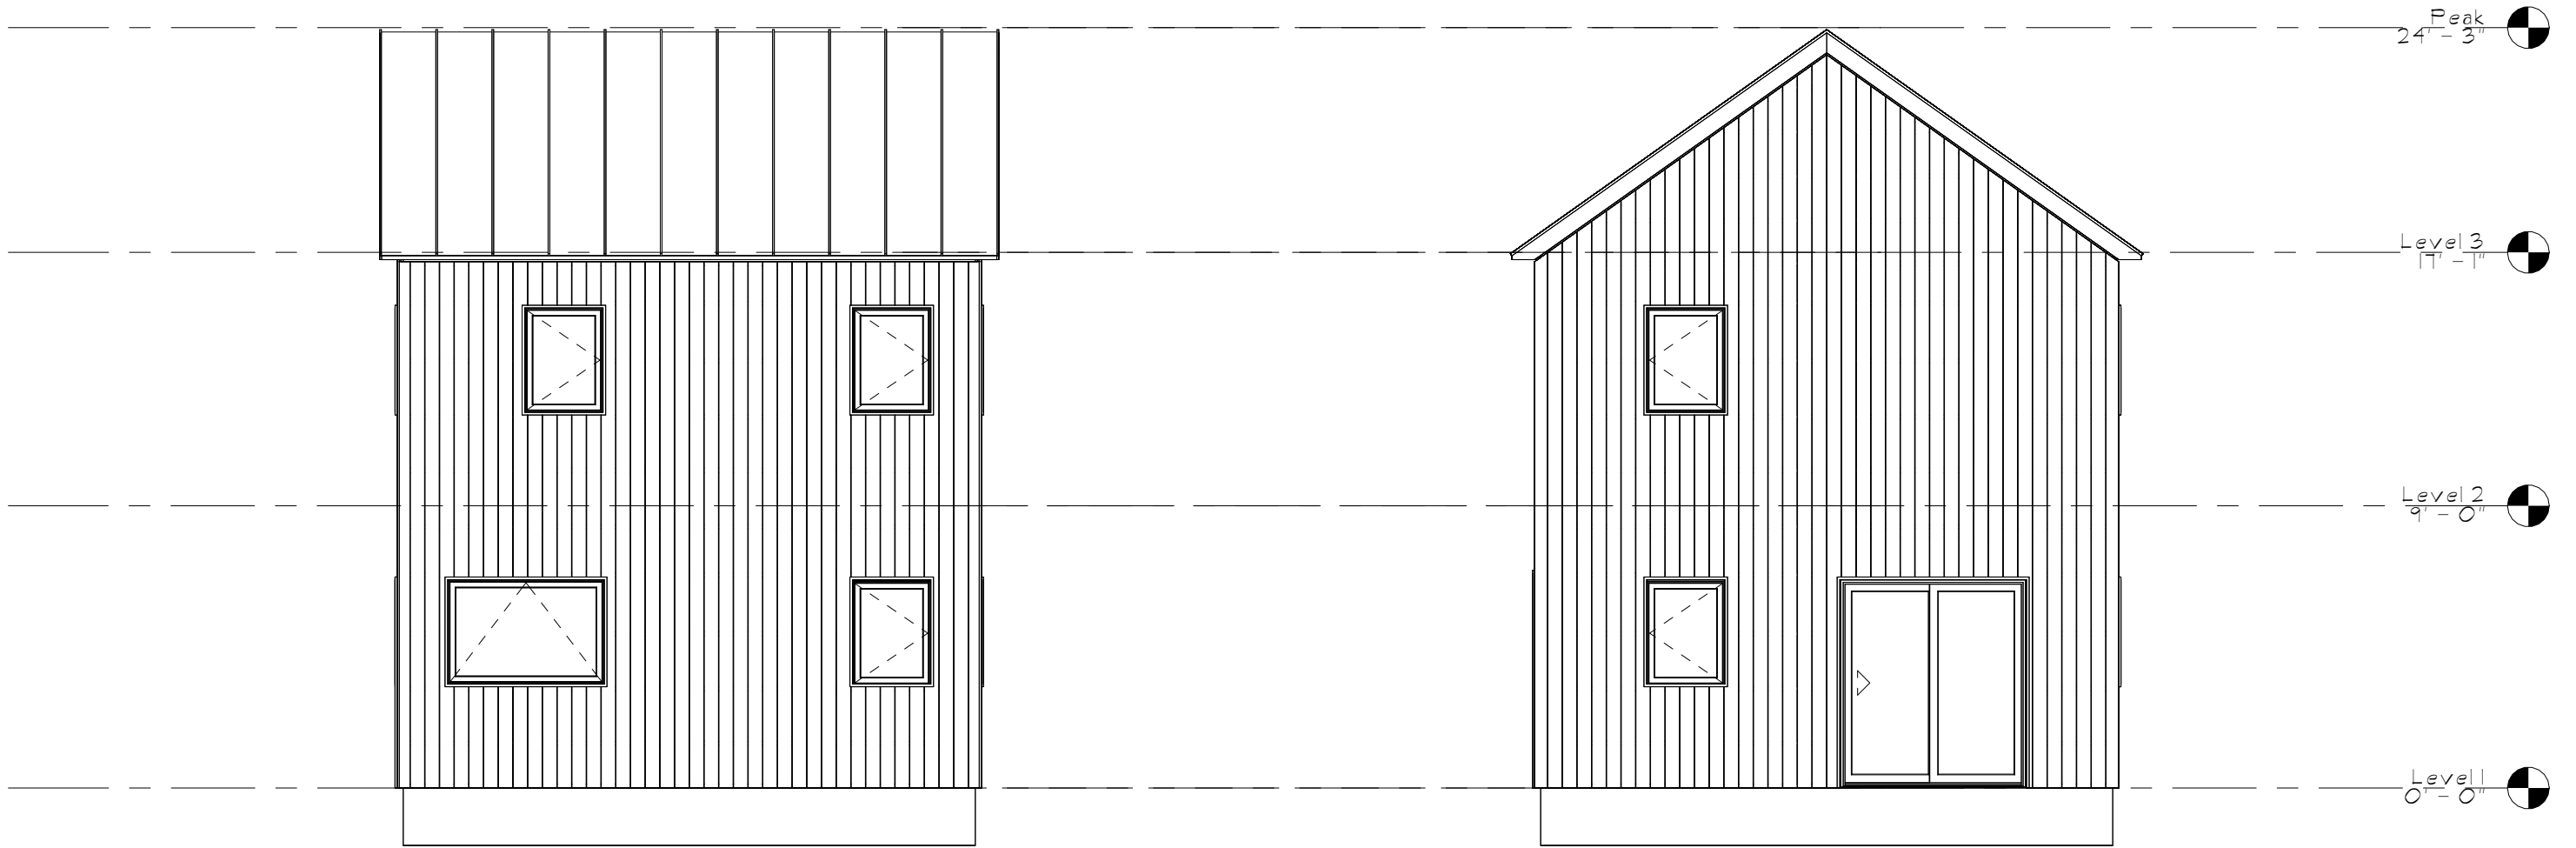

① South
3/16" = 1'-0"

⑧ West
3/16" = 1'-0"




TROY ARCHITECTURE
PRACTICE, PLLC.
210 RIVER ST.
TROY, NY 12180
(518) 214-3050
WWW.TAPINC.ORG
THE CAPITAL REGION'S
COMMUNITY DESIGN
CENTER


TWO STORY ADU
PLUS ONE ADU HOMEOWNER
CITY OF TROY & ALBANY

ELEVATIONS

Project Number	A2	Scale 3/16" = 1'-0"
Date		
Drawn by Acer Van Dis		
Checked by Checker		

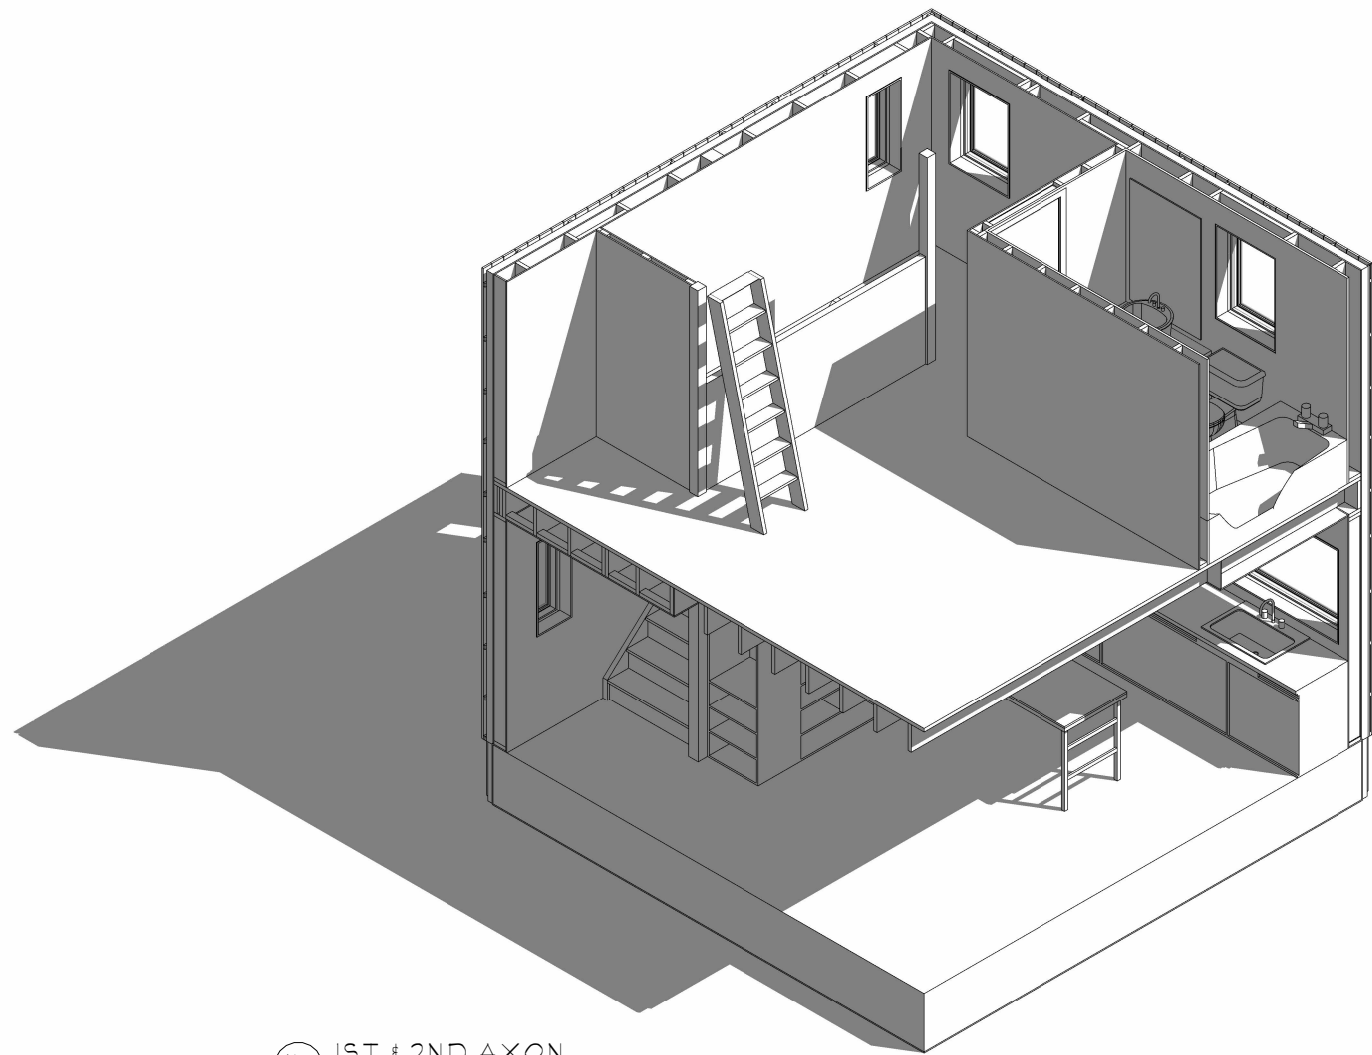

15 1ST & 2ND AXON

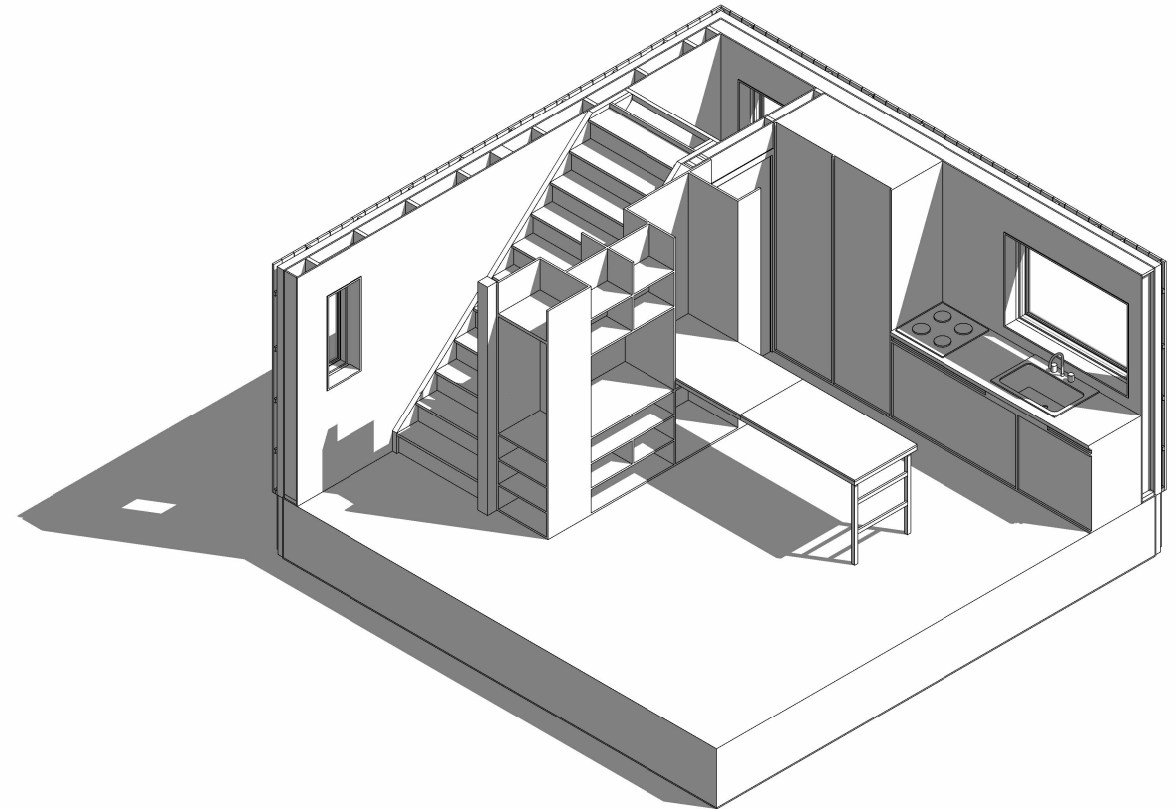

16 1ST AXON



TROY ARCHITECTURE
PRACTICE, PLLC.
210 RIVER ST.
TROY, NY 12180
(518) 214-3050
WWW.TAPINC.ORG
THE CAPITAL REGION'S
COMMUNITY DESIGN
CENTER

TWO STORY ADU
PLUS ONE ADU HOMEOWNER
CITY OF TROY & ALBANY

AXON

Project Number

Date

Drawn by

Checked by

A3

Scale